

Sinisiiven-
puisto

Kravunarkunmäenpuisto

106:1

KOORDINAATTILUETTELO



Koordinaattijärjestelmä ETRS-GK25


N:O	X	Y
1	6720407.254	25493472.745
2	6720417.893	25493441.507
3	6720425.507	25493437.762
4	6720443.492	25493443.887
5	6720463.937	25493450.850
6	6720477.040	25493446.681
7	6720478.327	25493446.272
8	6720485.246	25493433.353
9	6720497.048	25493411.315
10	6720508.850	25493389.276
11	6720520.653	25493367.237
12	6720532.455	25493345.199
13	6720567.717	25493364.082
14	6720555.915	25493386.121
15	6720544.112	25493408.160
16	6720532.310	25493430.199
17	6720520.507	25493452.237
18	6720504.027	25493477.587
19	6720499.262	25493480.006
20	6720478.756	25493490.418
21	6720462.828	25493491.226
22	6720461.688	25493491.283
23	6720430.919	25493480.805

TONTTIEN MUODOSTUMINEN

Tontti	P-ala	Osap-ala	Kiinteistö
028 2752 0001	957	957	403 0004 0155
028 2752 0002	1078	1078	403 0004 0155
028 2752 0003	1069	1069	403 0004 0155
028 2752 0004	1009	1009	403 0004 0155
028 2752 0005	1000	1000	403 0004 0155
028 2752 0006	1000	1000	403 0004 0155
028 2752 0007	1000	1000	403 0004 0155
028 2752 0008	1000	1000	403 0004 0155

TONTTIJAKO		1:500	HYVINKÄÄ	106
ASEMAKAAVA 28:007		HYVÄKSYTTY	3.4.2017	
		MAAREKISTERIALUETTA		
		KARTTALEHDET		
POHJAKARTAN HYVÄKSYI JA				
TONTTIJAON LAATI		16.10.2017		
LASK. JN		MAANMITTAUSINSINÖÖRI		
PIIRT. PH				
TARK. JN		Jari Nukala		
		TJ-TUNNUS 28275200		
Kaupungingeodeetti hyväksynyt				

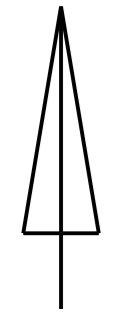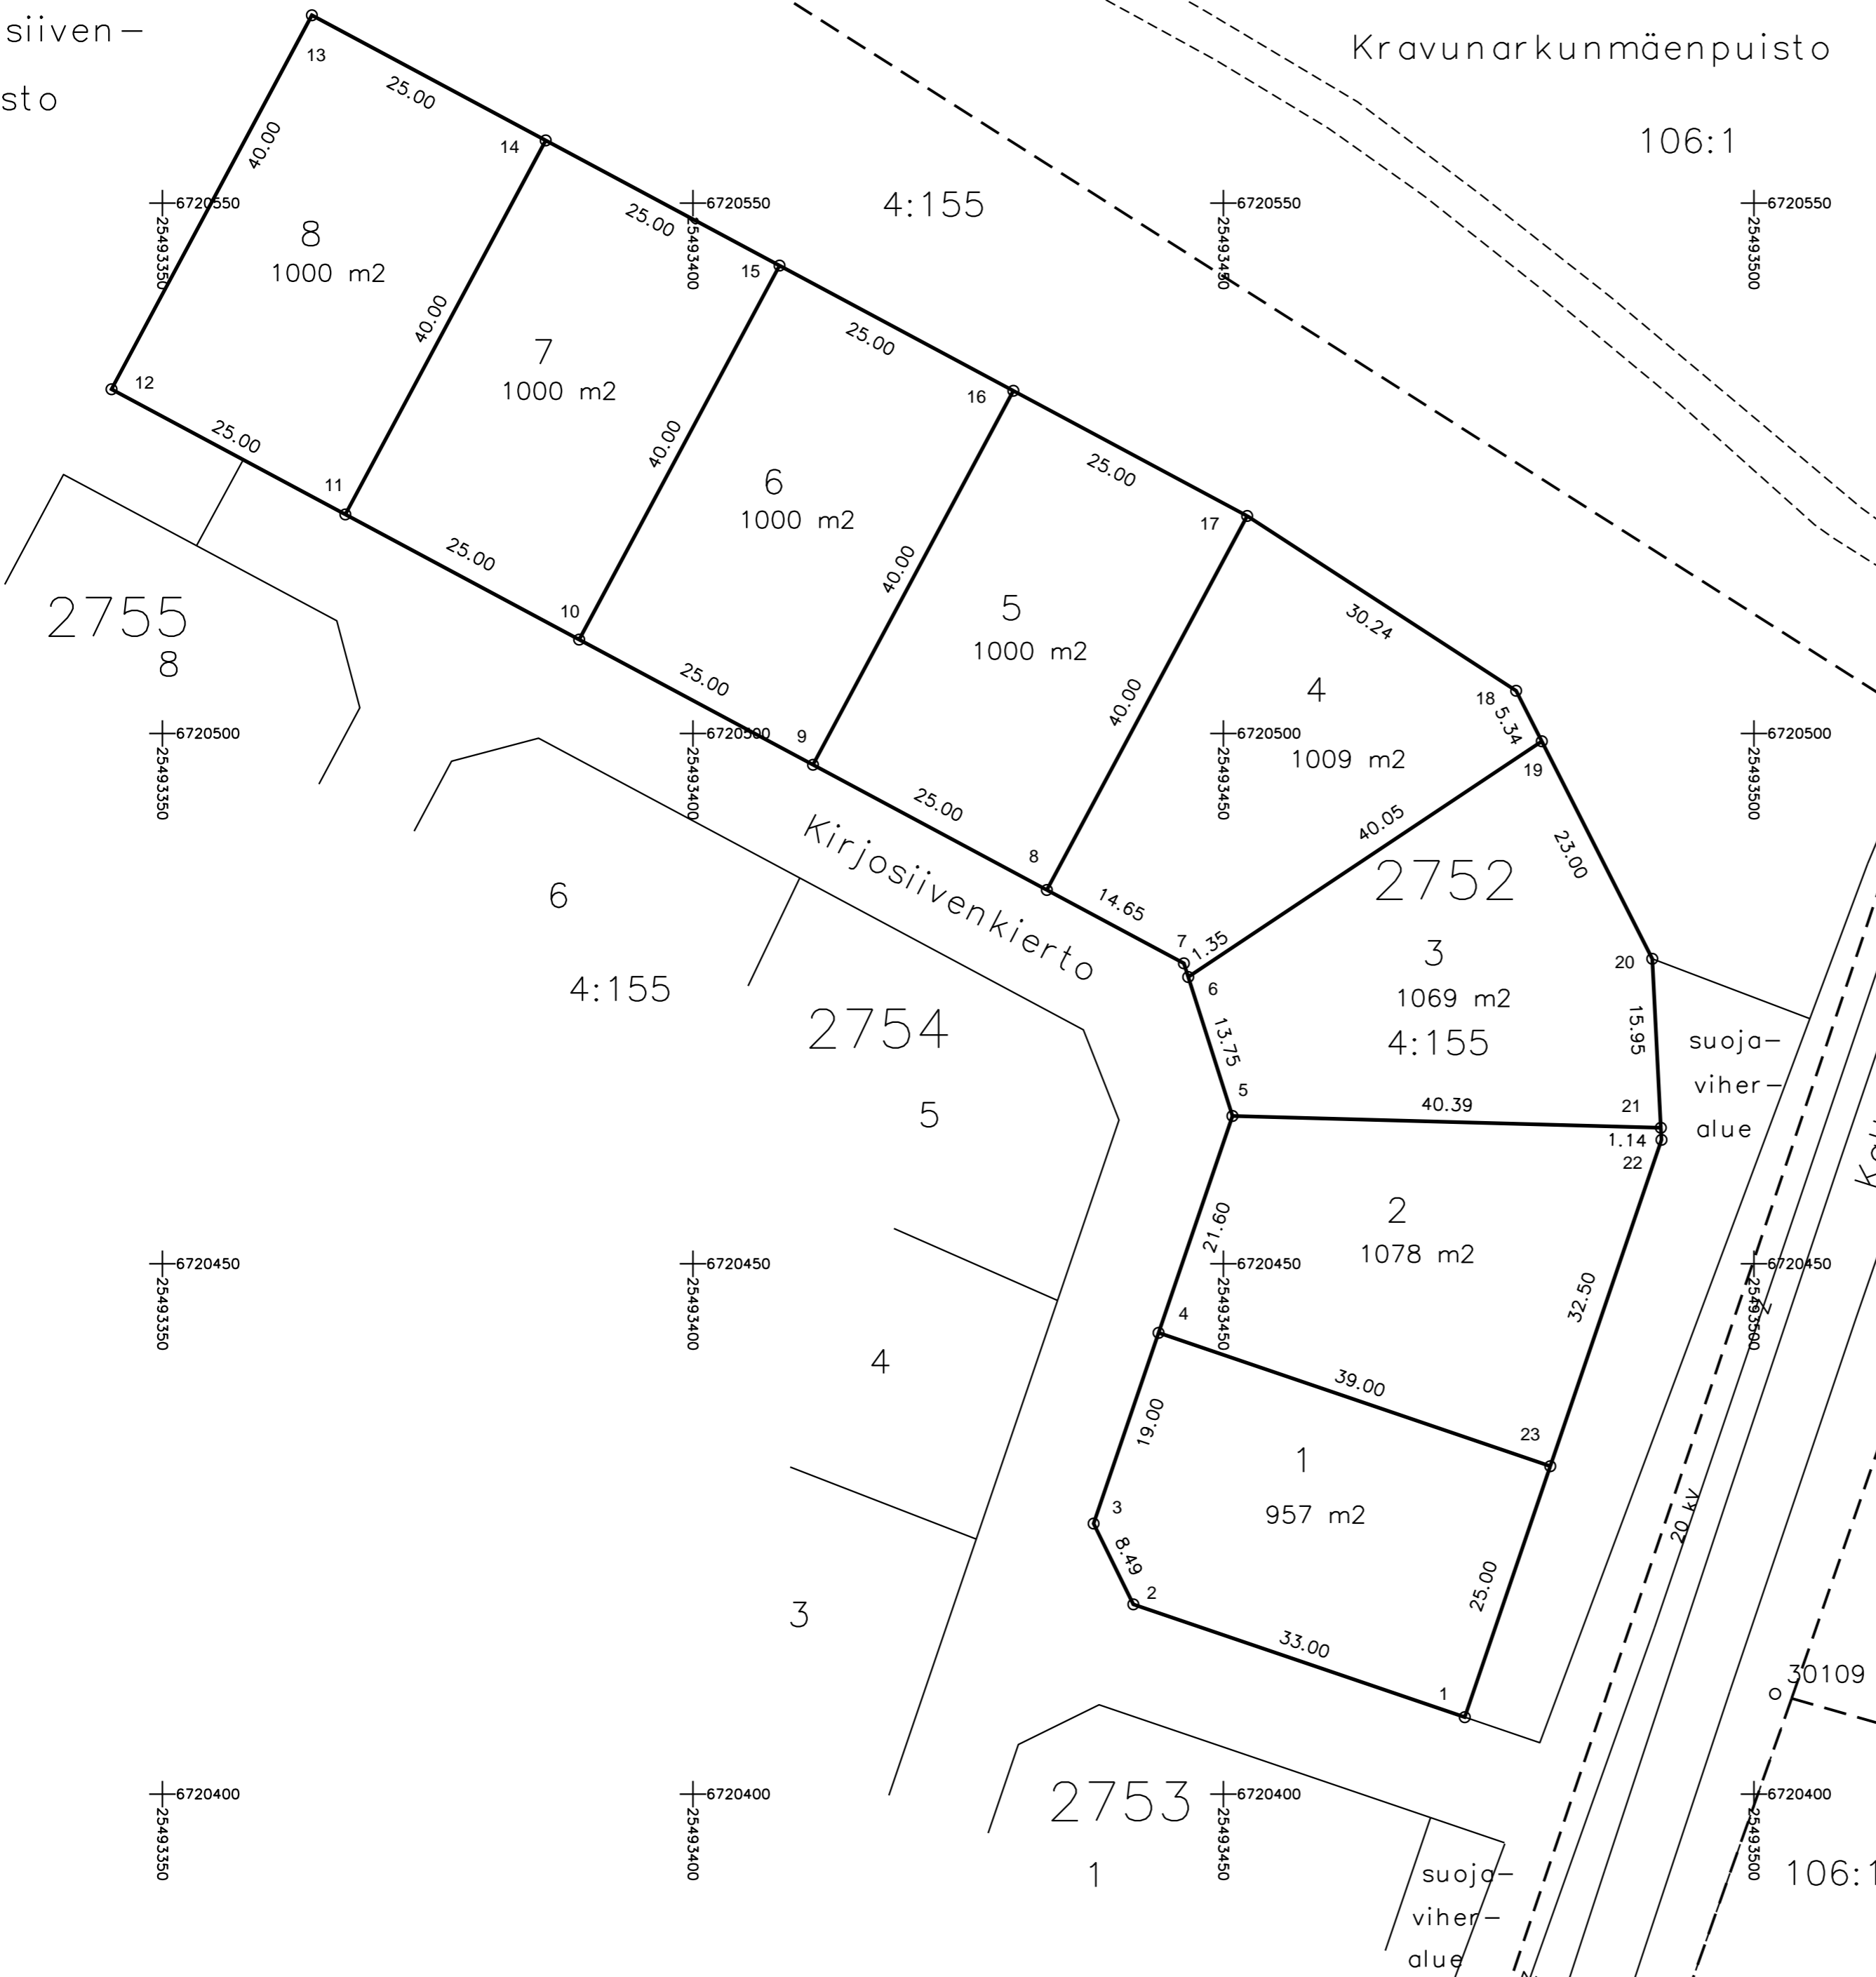

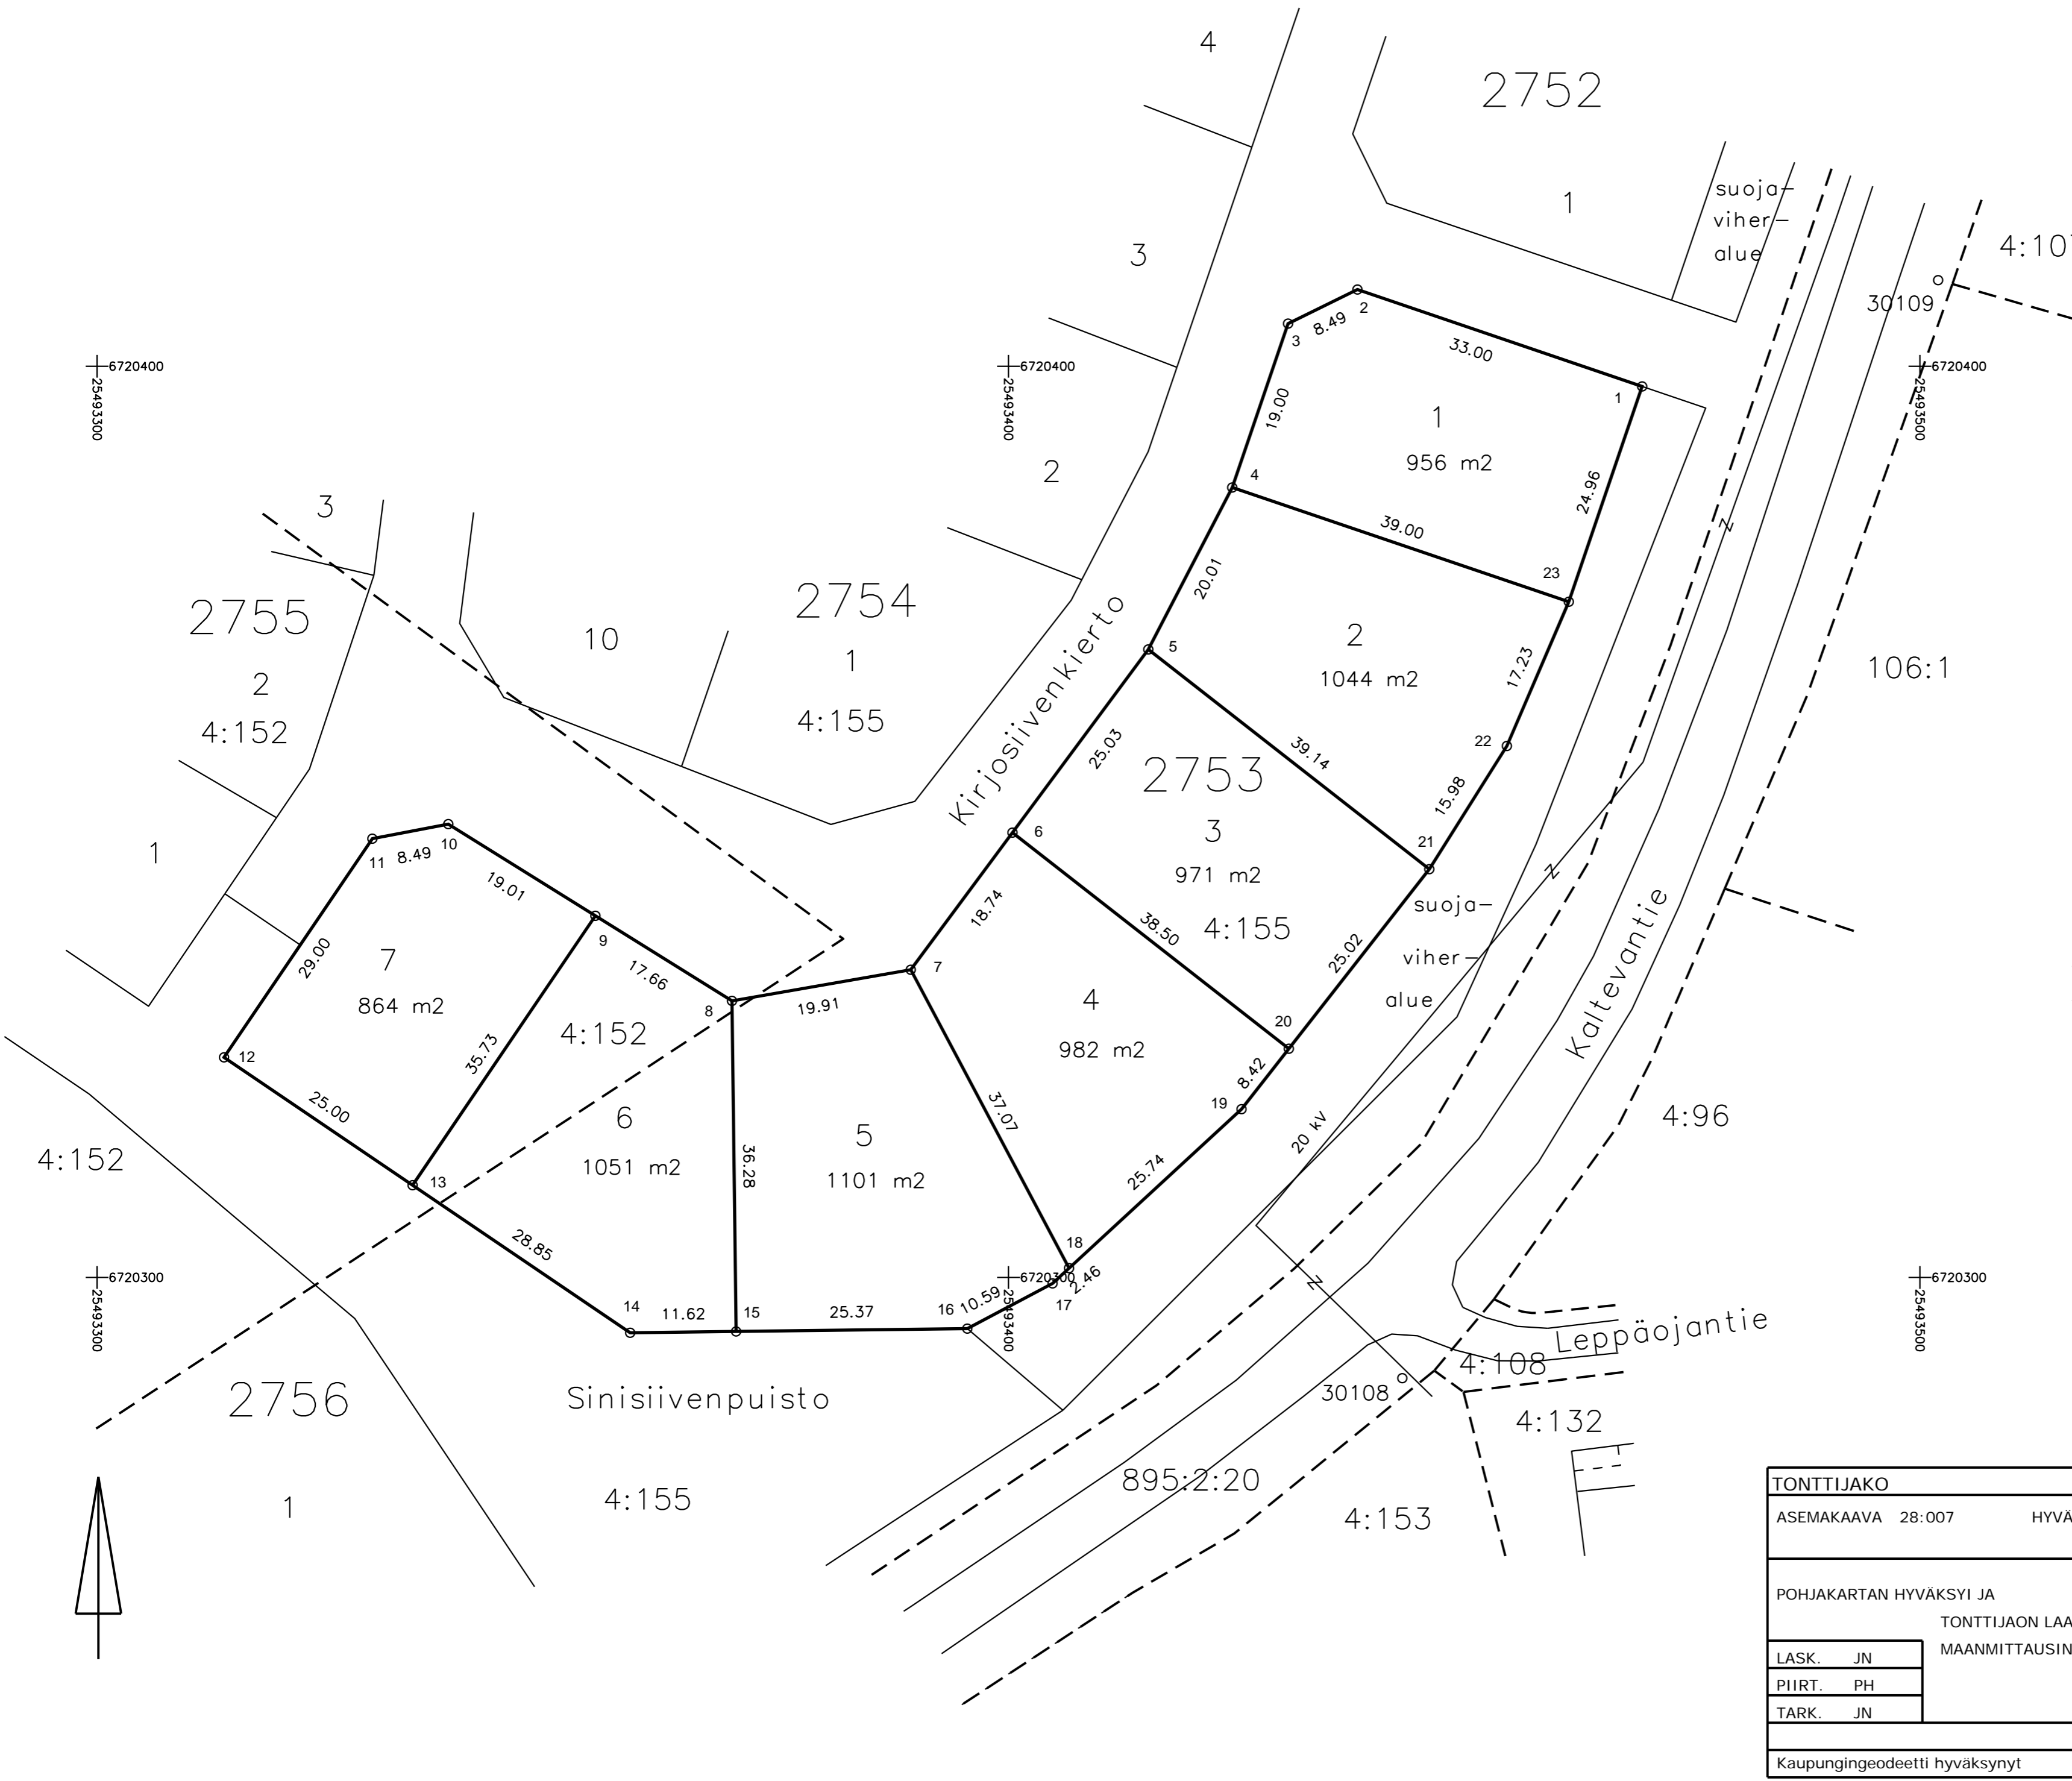


KOORDINAATTILUETTELO
Koordinaattijärjestelmä ETRS-GK25


N:O	X	Y
1	6720397.788	25493469.521
2	6720408.427	25493438.283
3	6720404.681	25493430.669
4	6720386.696	25493424.544
5	6720368.925	25493415.339
6	6720348.823	25493400.433
7	6720333.774	25493389.274
8	6720330.354	25493369.662
9	6720339.697	25493354.672
10	6720349.755	25493338.536
11	6720348.157	25493330.203
12	6720324.156	25493313.925
13	6720310.123	25493334.616
14	6720293.933	25493358.490
15	6720294.077	25493370.111
16	6720294.391	25493395.478
17	6720299.351	25493404.833
18	6720301.021	25493406.643
19	6720318.471	25493425.564
20	6720325.106	25493430.754
21	6720344.811	25493446.168
22	6720358.332	25493454.677
23	6720374.160	25493461.474

TONTTIEN MUODOSTUMINEN

Tontti	P-ala	Osap-ala	Kiinteistö
028 2753 0001	956	956	403 0004 0155
028 2753 0002	1044	1044	403 0004 0155
028 2753 0003	971	971	403 0004 0155
028 2753 0004	982	982	403 0004 0155
028 2753 0005	1101	2	403 0004 0152
		1099	403 0004 0155
028 2753 0006	1051	399	403 0004 0152
		652	403 0004 0155
028 2753 0007	864	864	403 0004 0152

TONTTIJAKO		1:500	HYVINKÄÄ	106
ASEMAKAAVA 28:007		HYVÄKSYTTY		3.4.2017
		MAAREKISTERIALUETTA		
		KARTTALUETTELO		
POHJAKARTAN HYVÄKSYI JA				
TONTTIJAON LAATI		16.10.2017		
MAANMITTAUSINSINÖÖRI				
LASK.	JN			
PIIRT.	PH			
TARK.	JN	Jari Nukala		
		TJ-TUNNUS 28275300		
Kaupungeedeetti hyväksynyt				

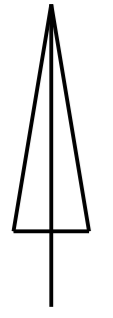

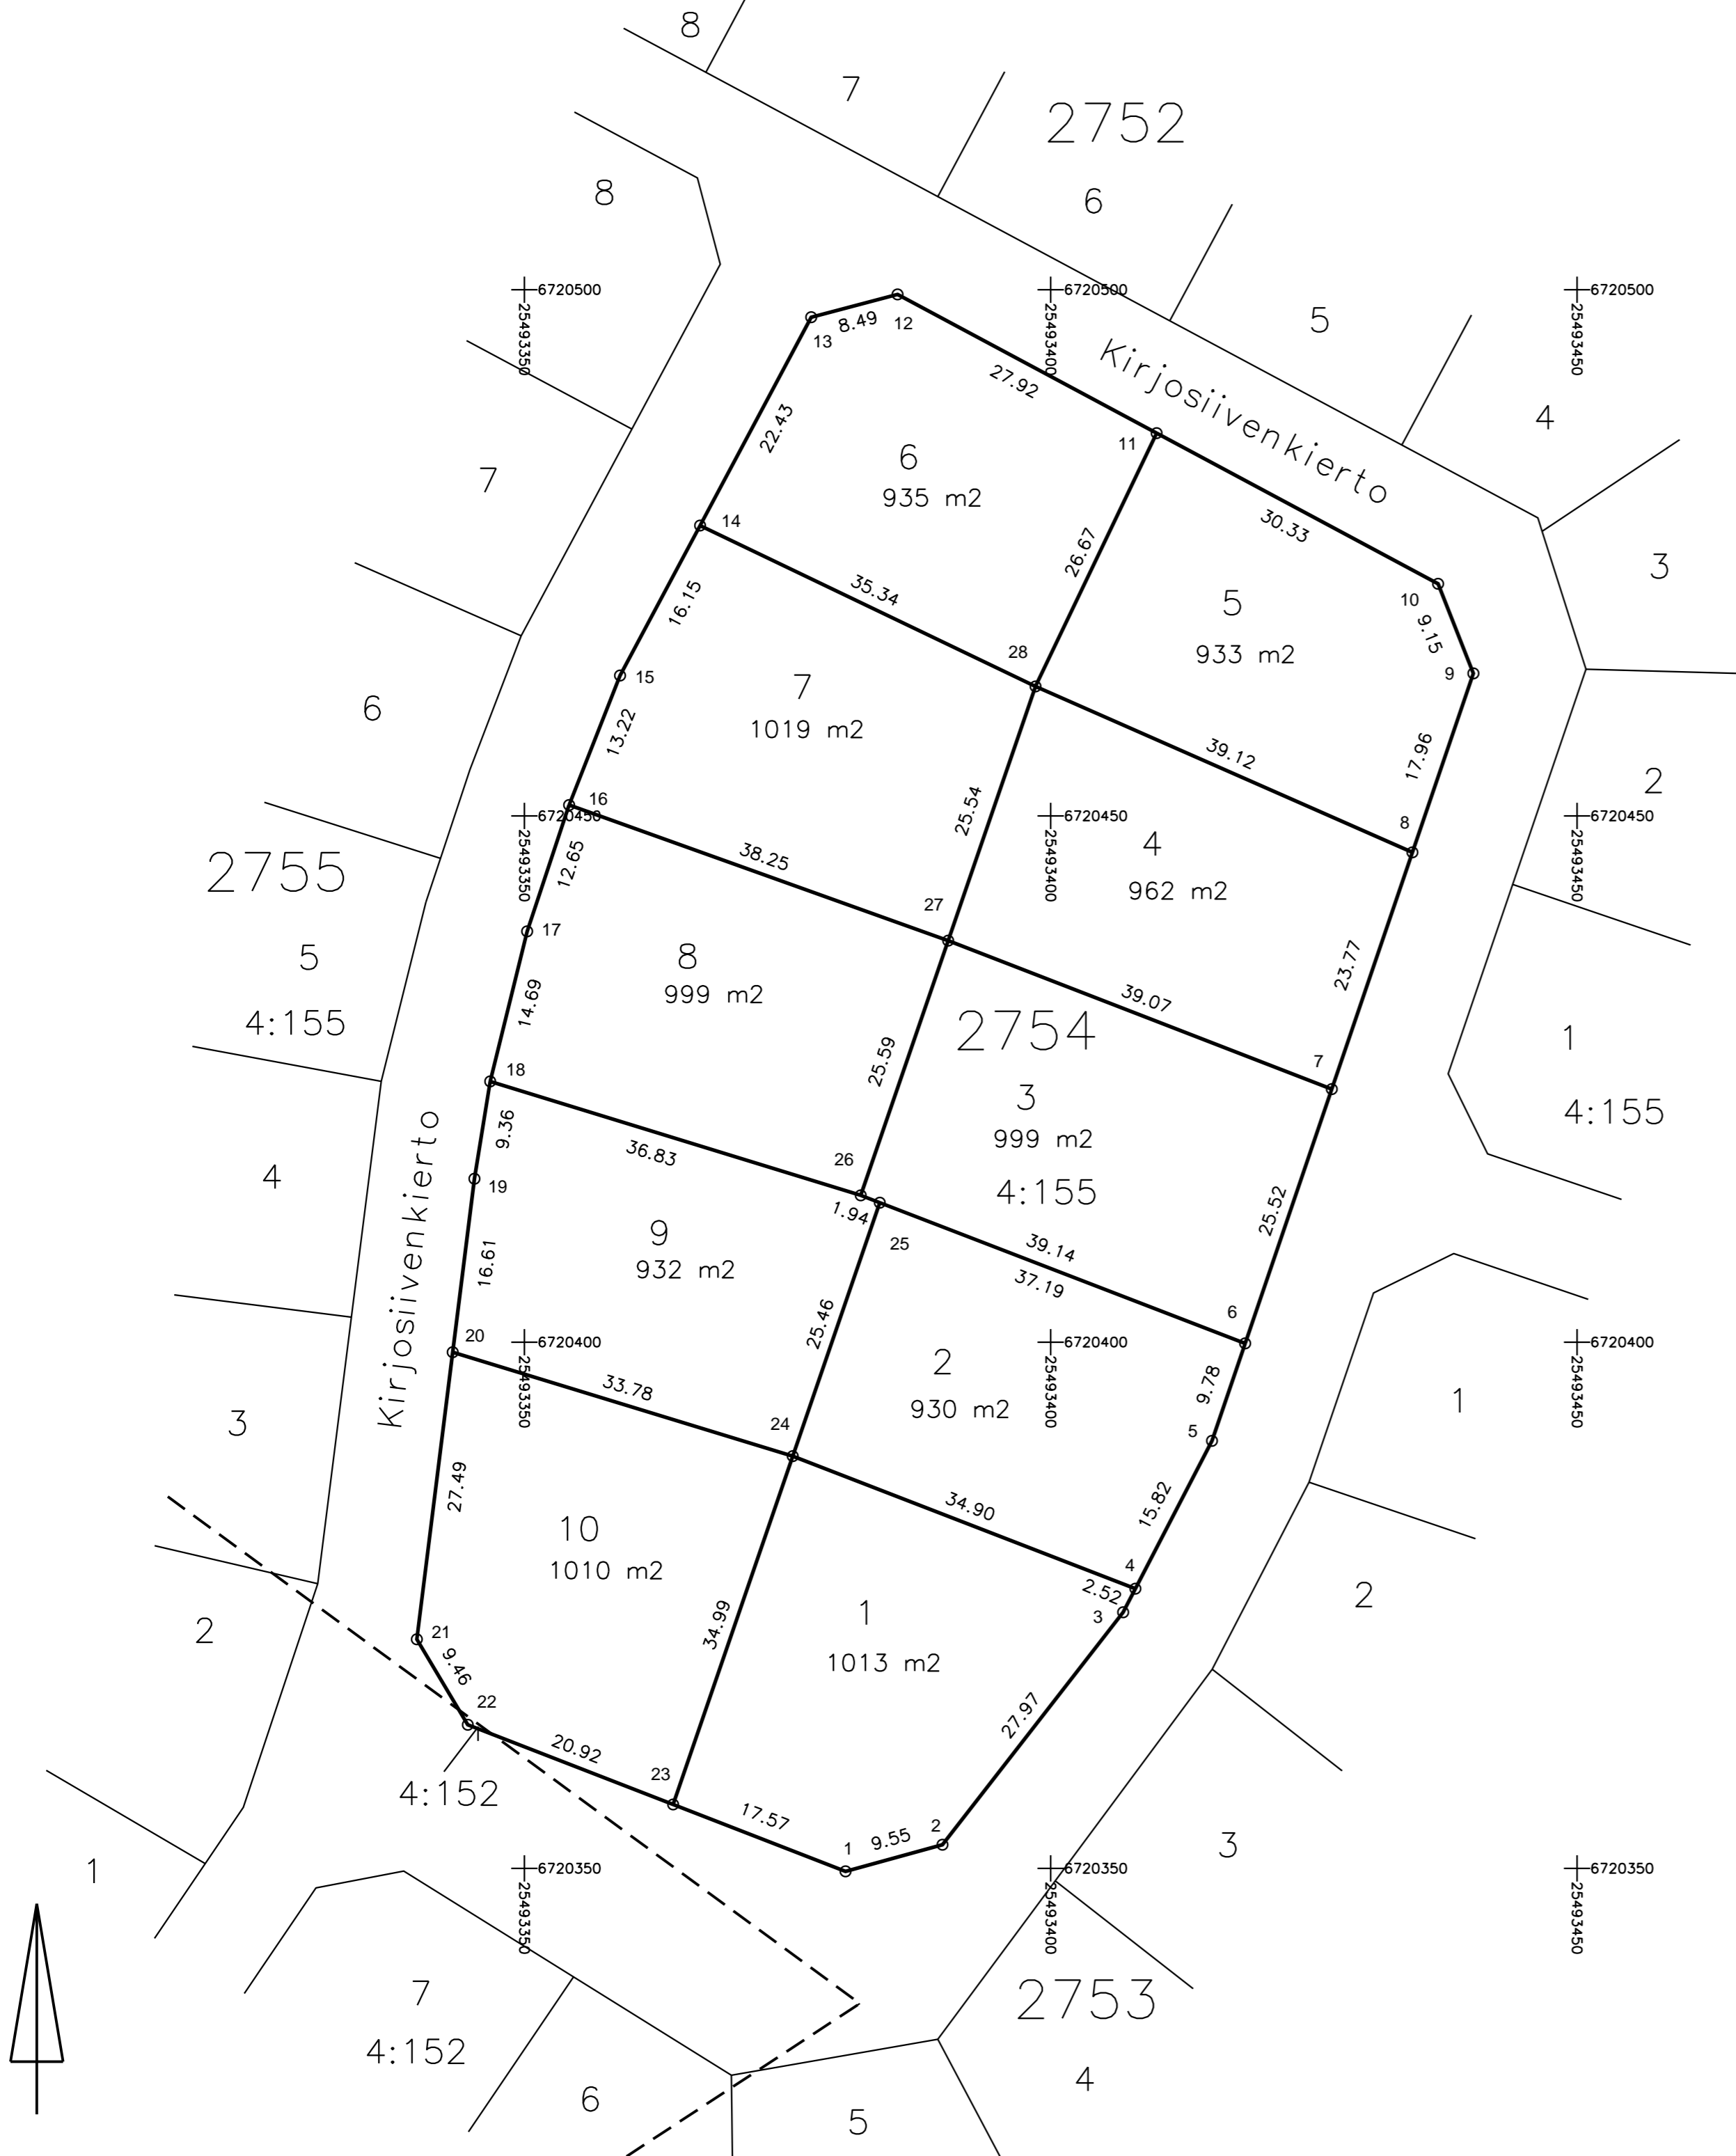

KOORDINAATTILUETTELO


Koordinaattijärjestelmä ETRS-GK25

N:O	X	Y
1	6720349.722	25493380.509
2	6720352.256	25493389.719
3	6720374.338	25493406.881
4	6720376.580	25493408.042
5	6720390.630	25493415.320
6	6720399.885	25493418.472
7	6720424.045	25493426.700
8	6720446.542	25493434.361
9	6720463.545	25493440.152
10	6720472.058	25493436.797
11	6720486.375	25493410.062
12	6720499.555	25493385.451
13	6720497.387	25493377.248
14	6720477.593	25493366.691
15	6720463.341	25493359.089
16	6720451.038	25493354.250
17	6720439.037	25493350.263
18	6720424.776	25493346.753
19	6720415.532	25493345.257
20	6720399.050	25493343.196
21	6720371.772	25493339.784
22	6720363.649	25493344.626
23	6720356.079	25493364.131
24	6720389.174	25493375.495
25	6720413.255	25493383.764
26	6720413.953	25493381.952
27	6720438.153	25493390.262
28	6720462.309	25493398.557

TONTTIEN MUODOSTUMINEN

Tontti	P-ala	Osap-ala	Kiinteistö
028 2754 0001	1013	1013	403 0004 0155
028 2754 0002	930	930	403 0004 0155
028 2754 0003	999	999	403 0004 0155
028 2754 0004	962	962	403 0004 0155
028 2754 0005	933	933	403 0004 0155
028 2754 0006	935	935	403 0004 0155
028 2754 0007	1019	1019	403 0004 0155
028 2754 0008	999	999	403 0004 0155
028 2754 0009	932	932	403 0004 0155
028 2754 0010	1010	1	403 0004 0152
		1009	403 0004 0155

TONTTIJAKO		1:500	HYVINKÄÄ	106
ASEMAKAAVA 28:007		HYVÄKSYTTY		3.4.2017
			MAAREKISTERIALUETTA	
			KARTTALUETTELO	
POHJAKARTAN HYVÄKSYI JA				
TONTTIJAON LAATI			16.10.2017	
MAANMITTAUSINSINÖÖRI				
LASK.	JN			
PIIRT.	PH			
TARK.	JN	Jari Nukala		
			TJ-TUNNUS	28275400
Kaupungeingeodeetti hyväksynyt				

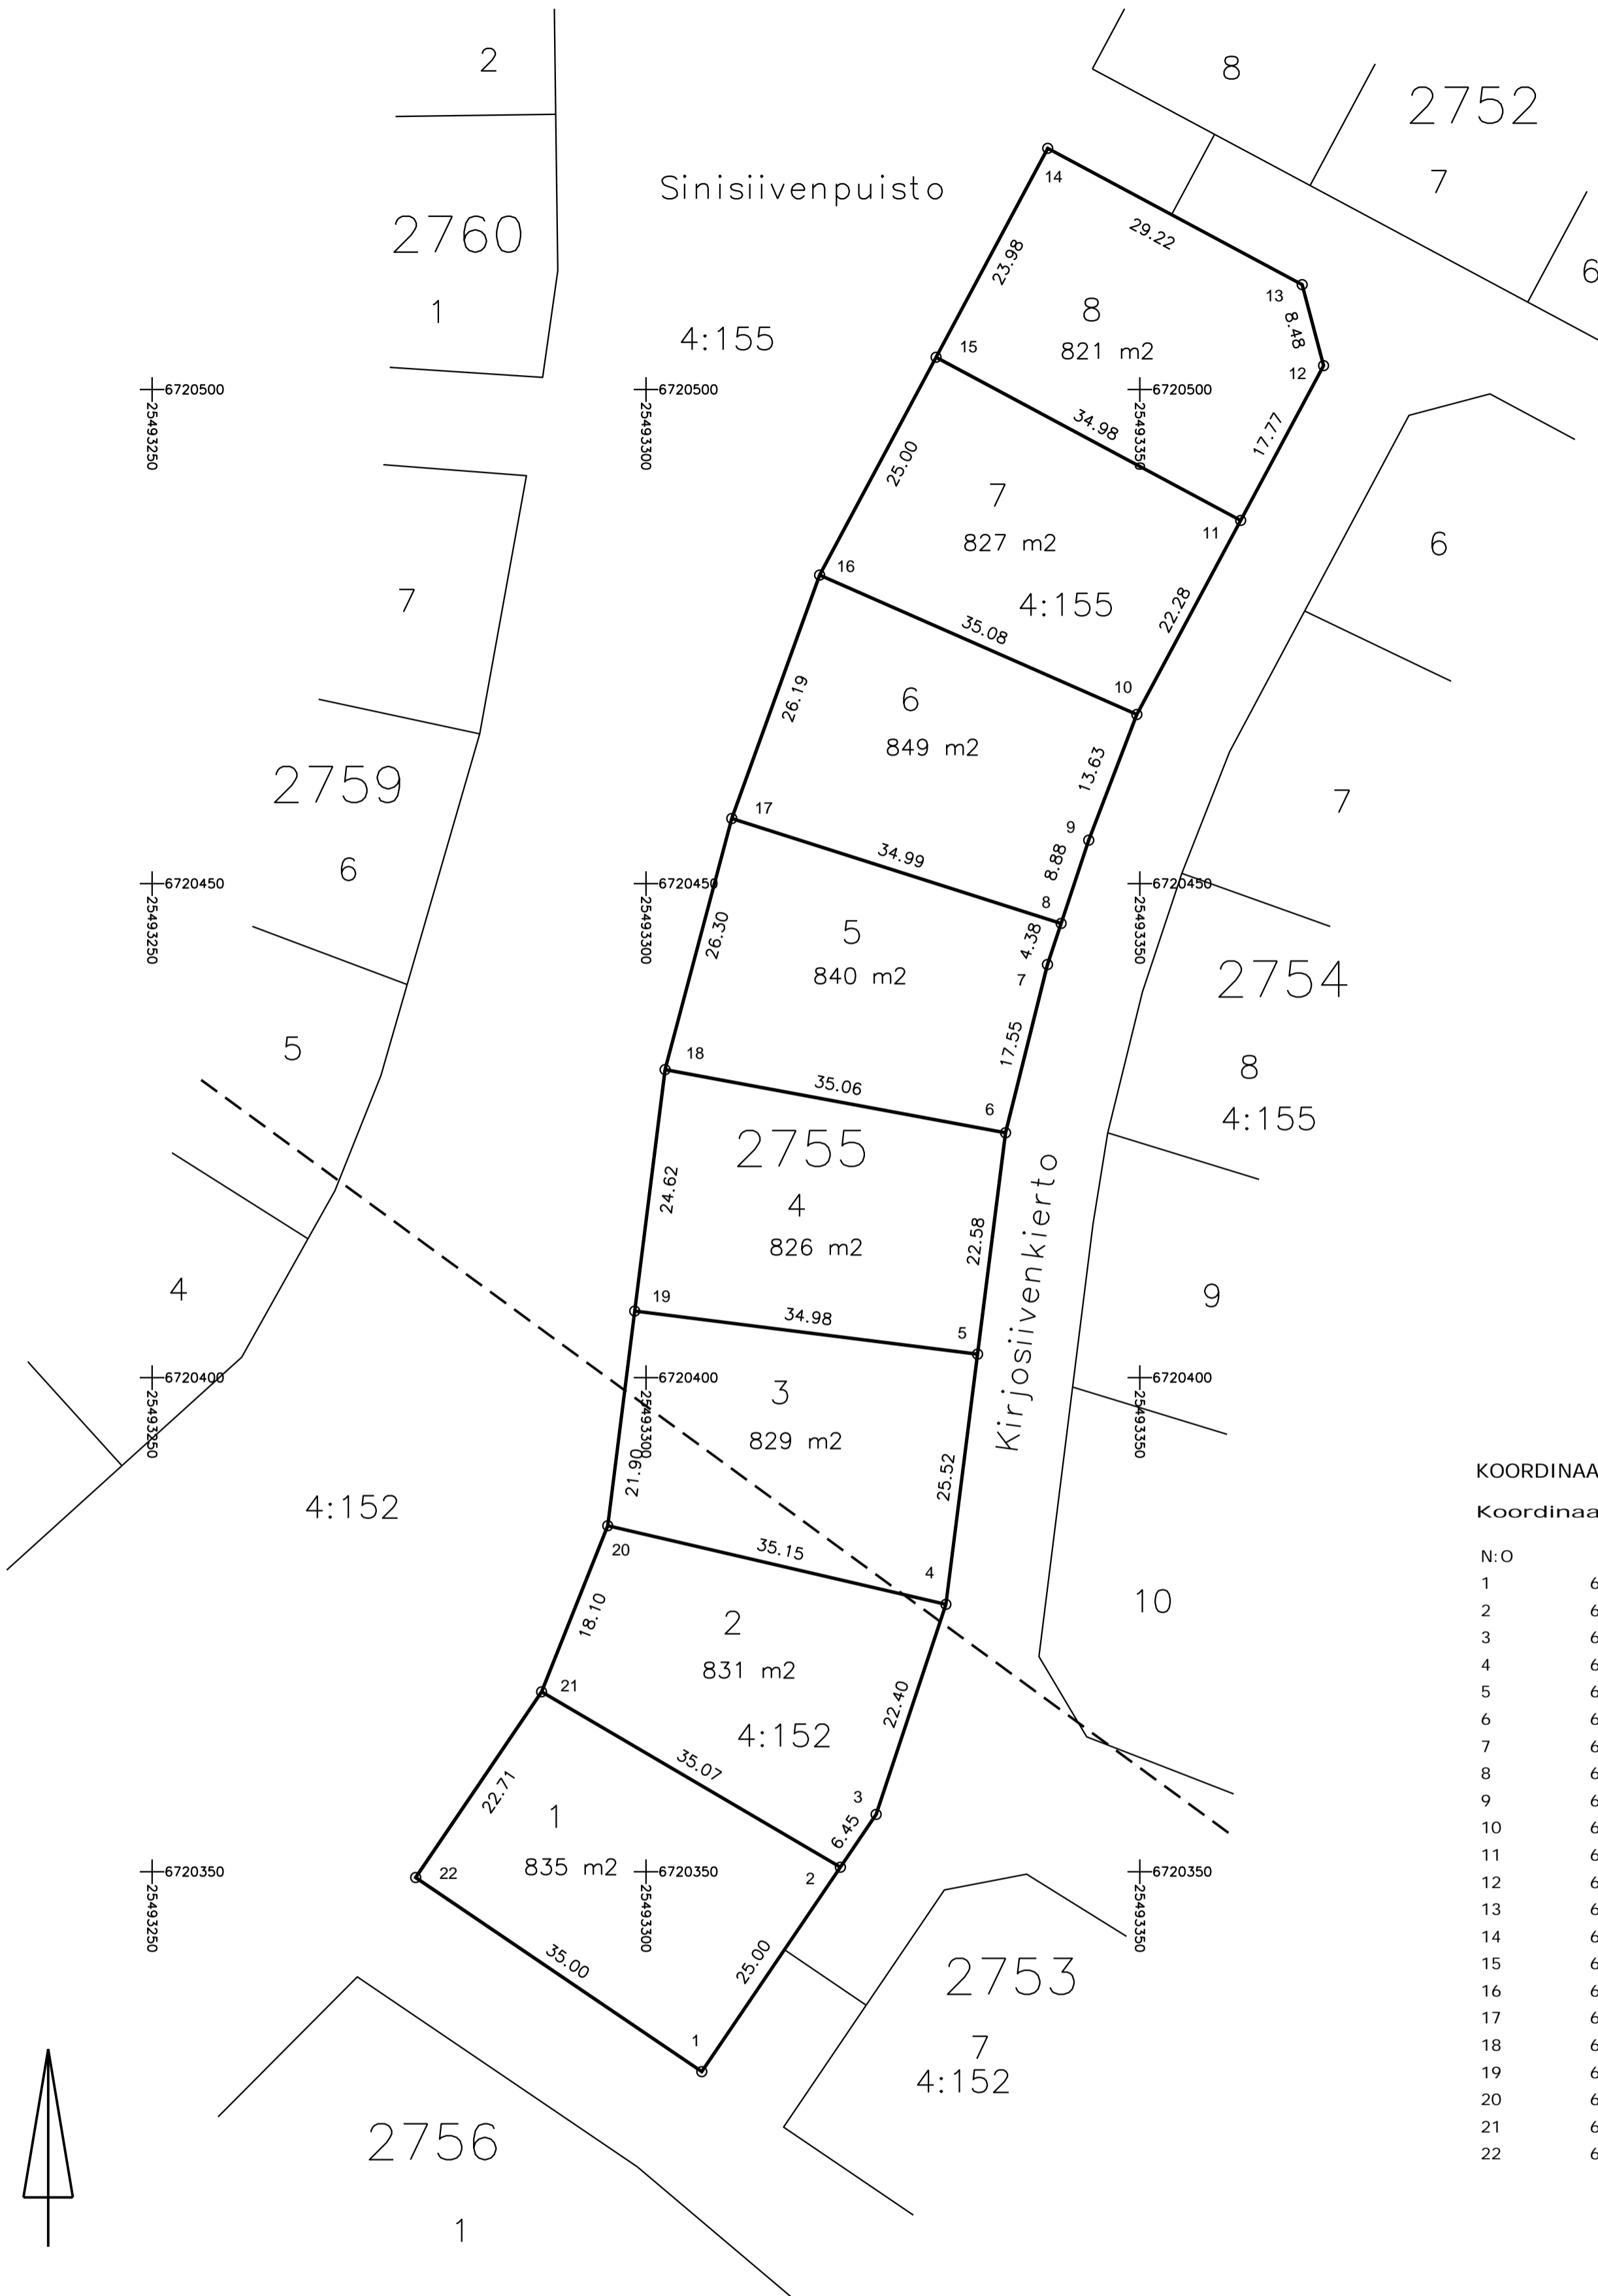

KOORDINAATTILUETTELO

Koordinaattijärjestelmä ETRS-GK25

N:O	X	Y
1	6720329.768	25493305.649
2	6720350.459	25493319.681
3	6720355.801	25493323.304
4	6720377.059	25493330.367
5	6720402.381	25493333.570
6	6720424.785	25493336.403
7	6720441.813	25493340.648
8	6720445.969	25493342.029
9	6720454.393	25493344.827
10	6720467.119	25493349.695
11	6720486.756	25493360.211
12	6720502.425	25493368.602
13	6720510.620	25493366.436
14	6720524.415	25493340.676
15	6720503.272	25493329.370
16	6720481.223	25493317.580
17	6720456.588	25493308.685
18	6720431.174	25493301.931
19	6720406.743	25493298.861
20	6720385.017	25493296.130
21	6720368.208	25493289.428
22	6720349.413	25493276.682

TONTTIEN MUODOSTUMINEN

Tontti	P-ala	Osap-ala	Kiinteistö
028 2755 0001	835	835	403 0004 0152
028 2755 0002	831	827	403 0004 0152
		4	403 0004 0155
028 2755 0003	829	211	403 0004 0152
		618	403 0004 0155
028 2755 0004	826	826	403 0004 0155
028 2755 0005	840	840	403 0004 0155
028 2755 0006	849	849	403 0004 0155
028 2755 0007	827	827	403 0004 0155
028 2755 0008	821	821	403 0004 0155

TONTTIJAHO		1:500	HYVINKÄÄ	106
ASEMAKAAVA 28:007		HYVÄKSYTTY	3.4.2017	MAAREKISTERIALUETTA
POHJAKARTAN HYVÄKSYI JA		KARTTALEHDET		
TONTTIJAON LAATI		16.10.2017	KAUP. OSA	28
LASK. JN	MAANMITTAUSINSINÖÖRI		KORTTELI	2755
PIIRT. PH			TONTIT	1-8
TARK. JN	Jari Nukala			
Kaupungingeodeetti hyväksynyt				TJ-TUNNUS 28275500