


Kultasiiven-
puisto

Kitteläntie

2772

Kultasiivenkaari

4:126

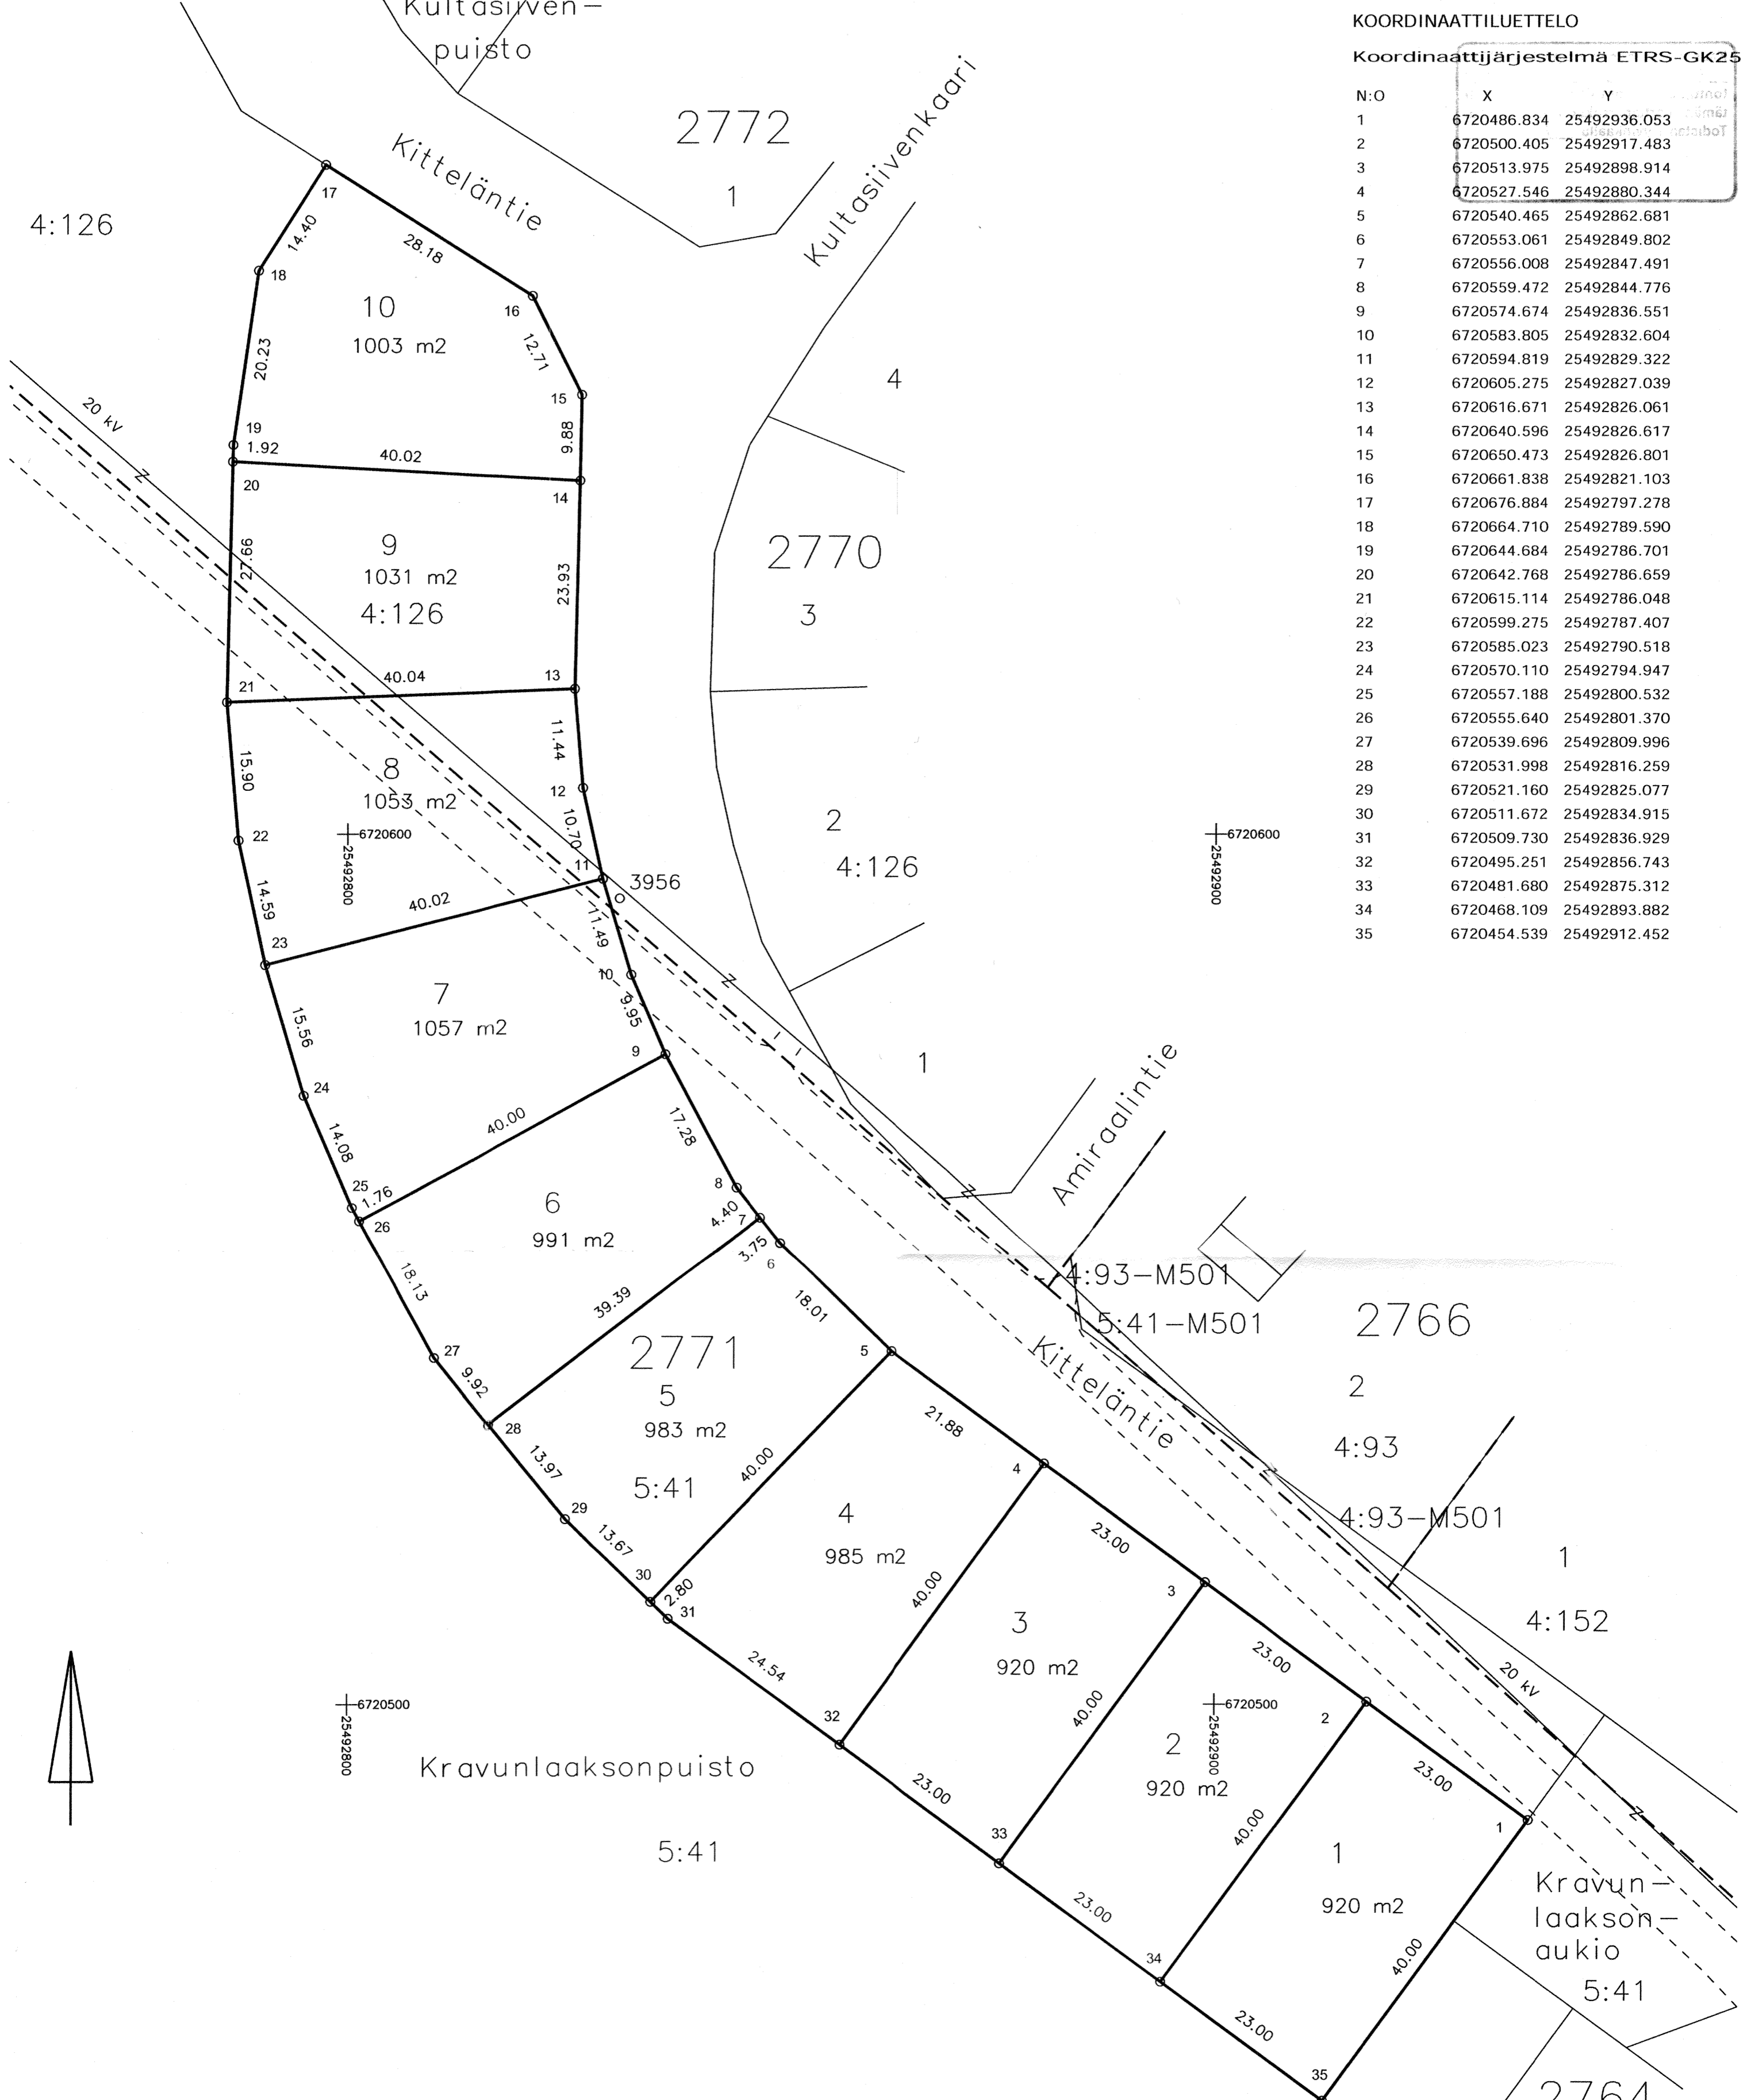

KOORDINAATTILUETTELO

Koordinaattijärjestelmä ETRS-GK25

N:O	X	Y
1	6720486.834	25492936.053
2	6720500.405	25492917.483
3	6720513.975	25492898.914
4	6720527.546	25492880.344
5	6720540.465	25492862.681
6	6720553.061	25492849.802
7	6720556.008	25492847.491
8	6720559.472	25492844.776
9	6720574.674	25492836.551
10	6720583.805	25492832.604
11	6720594.819	25492829.322
12	6720605.275	25492827.039
13	6720616.671	25492826.061
14	6720640.596	25492826.617
15	6720650.473	25492826.801
16	6720661.838	25492821.103
17	6720676.884	25492797.278
18	6720664.710	25492789.590
19	6720644.684	25492786.701
20	6720642.768	25492786.659
21	6720615.114	25492786.048
22	6720599.275	25492787.407
23	6720585.023	25492790.518
24	6720570.110	25492794.947
25	6720557.188	25492800.532
26	6720555.640	25492801.370
27	6720539.696	25492809.996
28	6720531.998	25492816.259
29	6720521.160	25492825.077
30	6720511.672	25492834.915
31	6720509.730	25492836.929
32	6720495.251	25492856.743
33	6720481.680	25492875.312
34	6720468.109	25492893.882
35	6720454.539	25492912.452

TONTTIEN MUODOSTUMINEN

Tontti	P-ala	Osap-ala	Kiinteistö
028 2771 0001	920	920	403 0005 0041
028 2771 0002	920	920	403 0005 0041
028 2771 0003	920	920	403 0005 0041
028 2771 0004	985	985	403 0005 0041
028 2771 0005	983	983	403 0005 0041
028 2771 0006	991	991	403 0005 0041
028 2771 0007	1057	4	403 0004 0126
		1053	403 0005 0041
028 2771 0008	1053	286	403 0004 0126
		767	403 0005 0041
028 2771 0009	1031	916	403 0004 0126
		115	403 0005 0041
028 2771 0010	1003	1003	403 0004 0126

TONTTIJAKO		1:500	HYVINKÄÄ	106
ASEMAKAAVA 28:007		HYVÄKSYTTY	3.4.2017	
		MAAREKISTERIALUETTA		
		KARTTALEHDET		
POHJAKARTAN HYVÄKSYI JA				
		TONTTIJAON LAATI 16.10.2017		
LASK. JN	MAANMITTAUSINSINööri		KAUP. OSA 28	
PIIRT. PH			KORTTELI 2771	
TARK. JN	Jari Nukala		TONTIT 1-10	
Kaupungeodeetti hyväksynyt		TJ-TUNNUS 28277100		